


**SCALE TITLE SECTION PLAN**  
 DATE PROJECT 08-2  
 CONSULTING ENGINEERS  
 HIGH AND JR. HIGH SCHOOL  
 LAMBERT & OLPIN ARCHITECTS  
 SHEET NO. 13  
 A.S.C. ARCHITECT  

**KEY PLAN**  
 SECTION 1  
 SECTION 2  
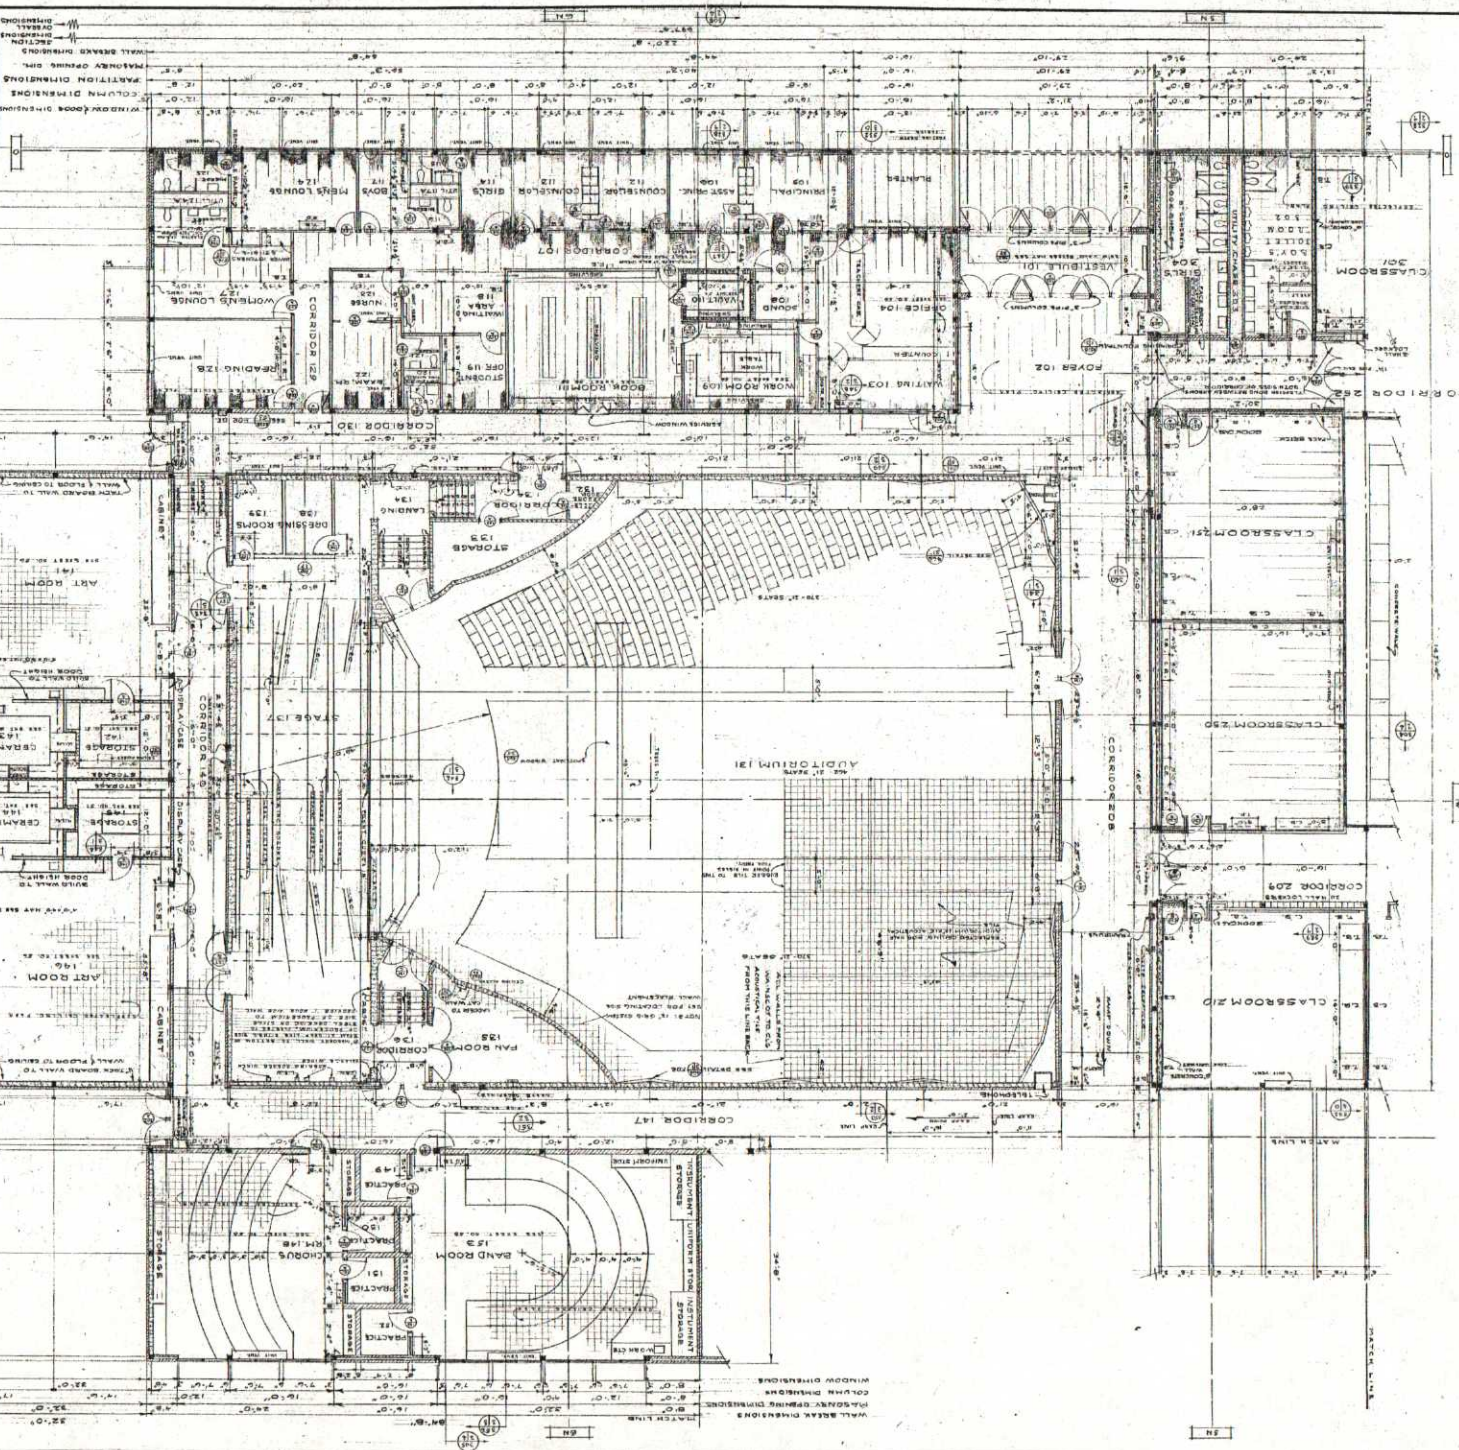

**NOTE**  
