

Addendum No. 02

Project Name: **OSD – Ogden HS Baseball Field**

Project No.: 2022539

Bid Package: 1/1

Addendum No. 02 to the Construction Contract for the above referenced project:

All Contractors submitting proposals on the above captioned project shall be governed by the following changes and explanations to the Bid Documents, dated [insert date of bid documents], and shall submit their bids in accordance therewith:

Issued: 9/07/2022

A. Changes to the Project Manual - NONE

END OF ADDENDUM 01 PROJECT MANUAL NARRATIVE TEXT

B. Changes to the Drawings


- B2.1 Sheet AS502A SITE DETAILS BID ALT #3: (Add sheet as attached to this addendum)
 - a. Details related to Bid Alternate #3 are added to the plan set

Attachments

SHEETS:

AS502A – SITE DETAILS – BID ALT. #3

END OF ADDENDUM 02

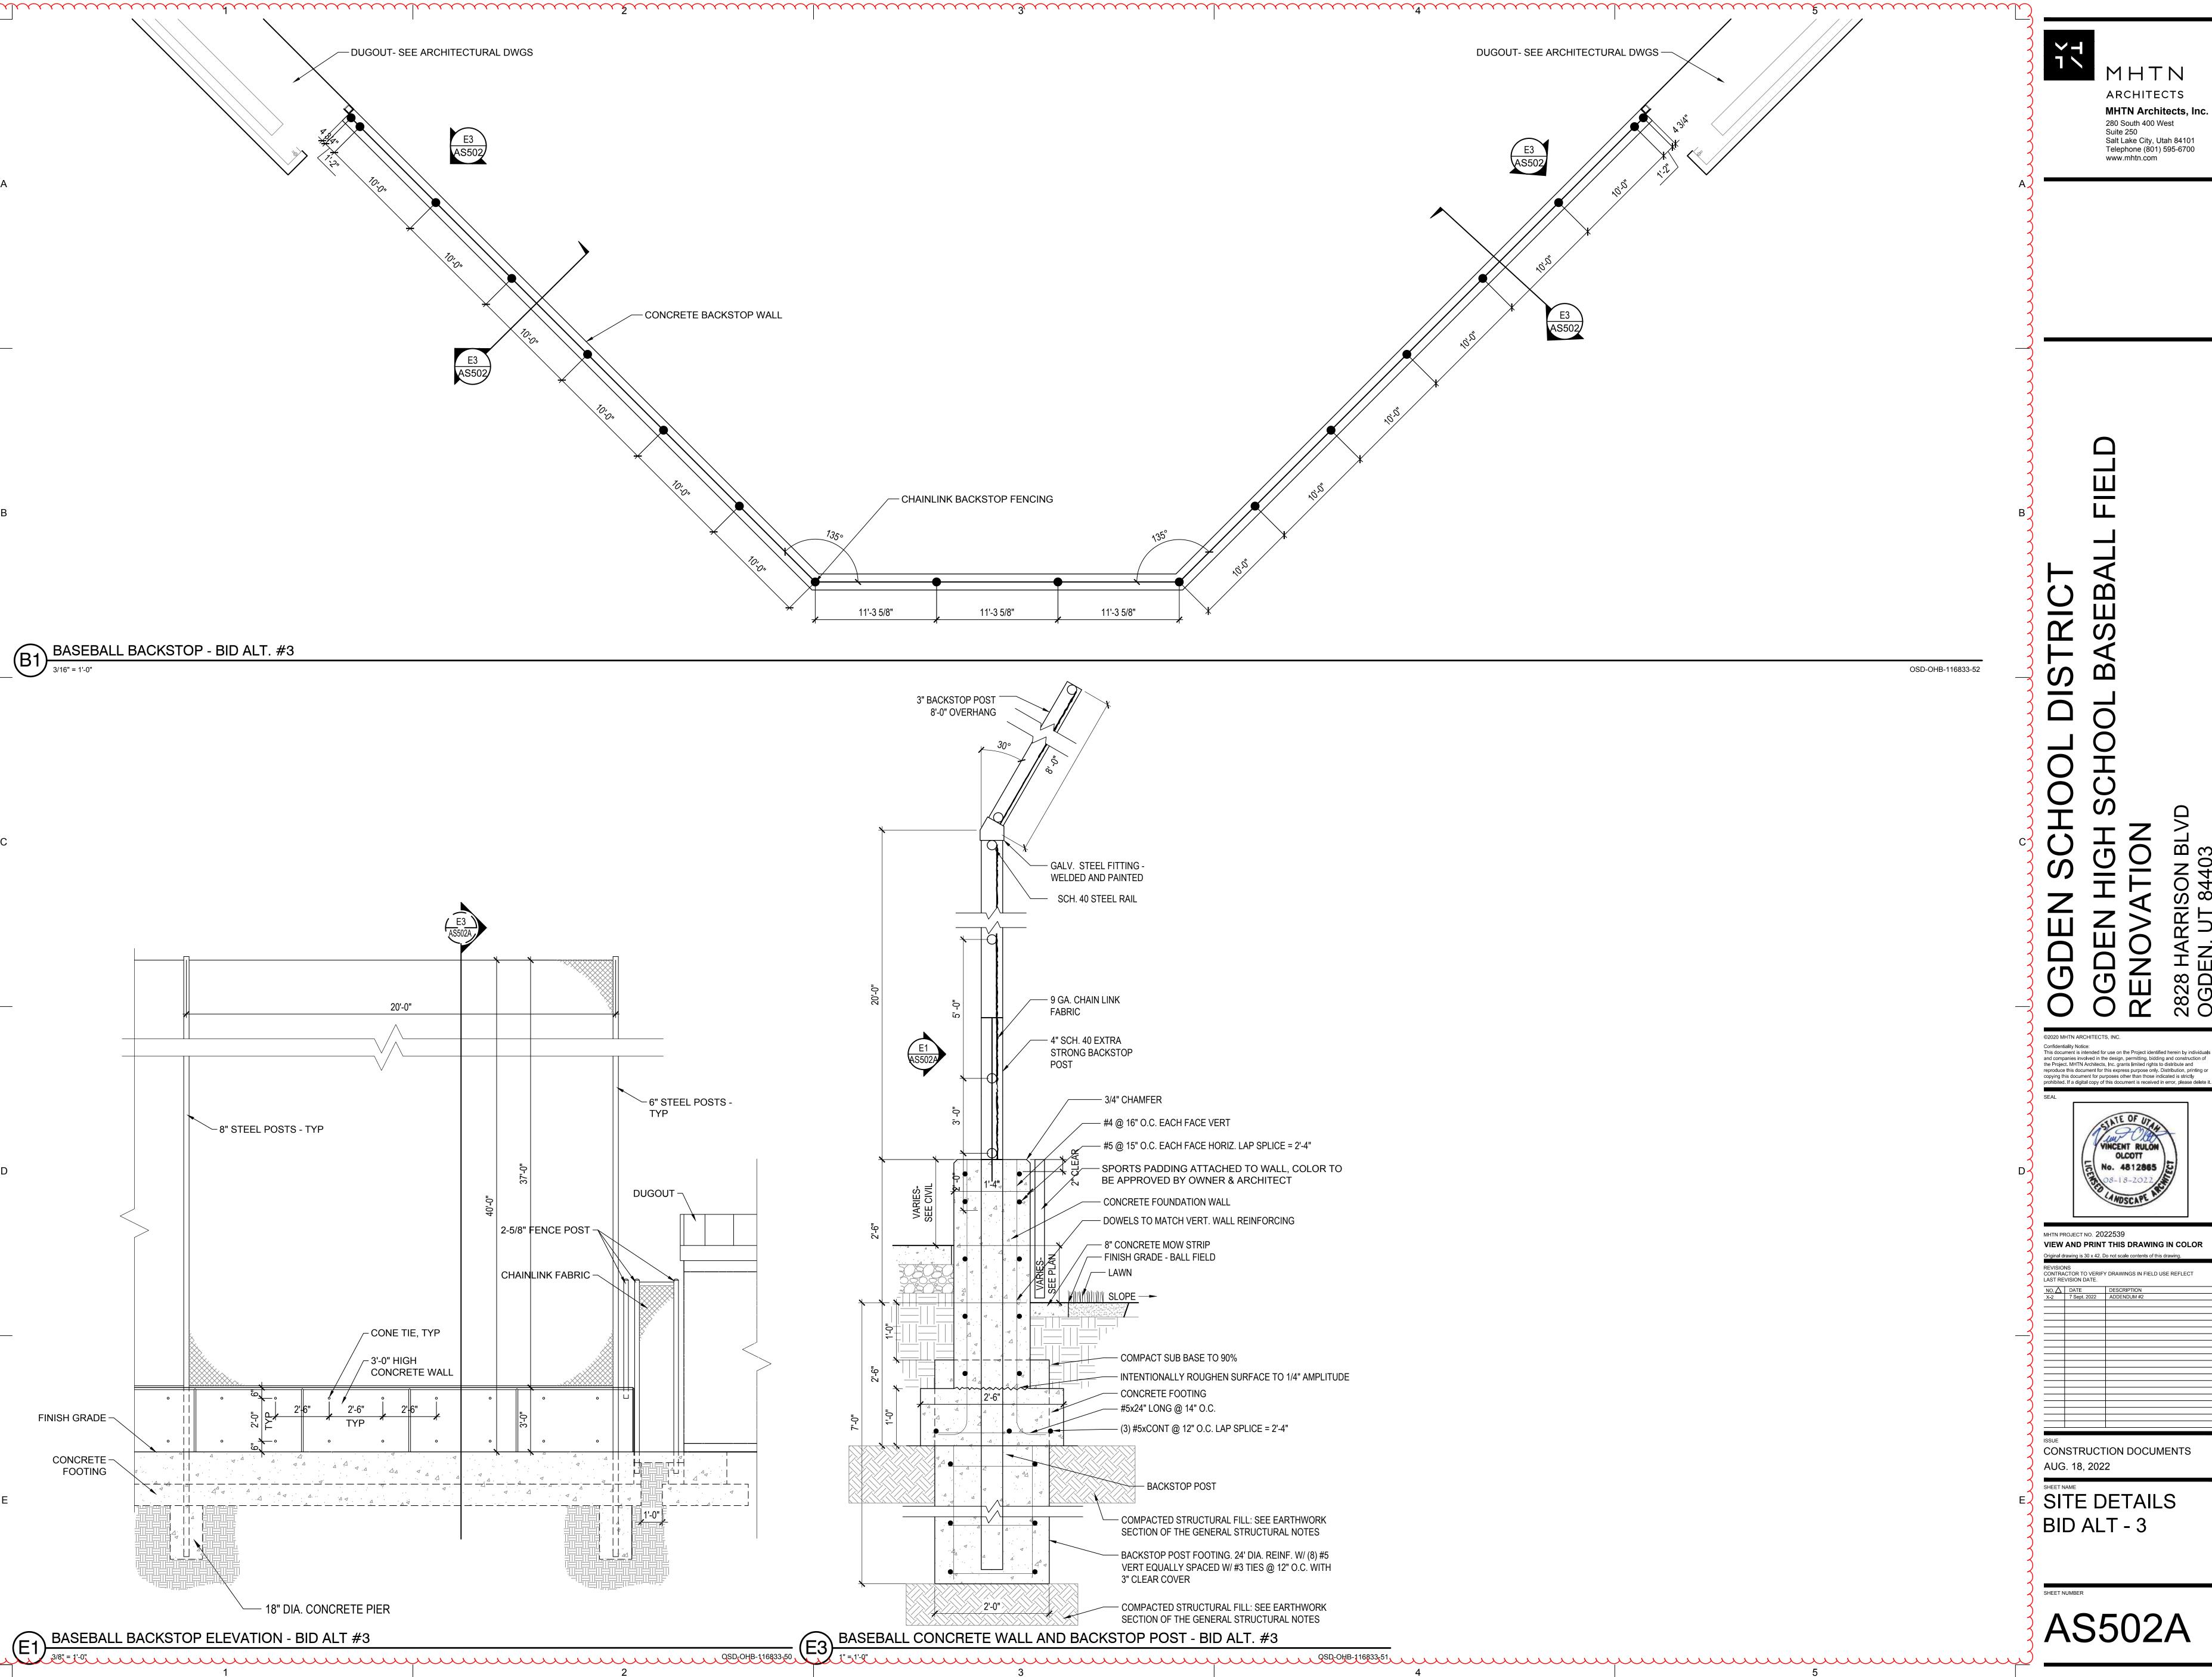



www.mhtn.com

©2020 MHTN ARCHITECTS, INC. Confidentiality Notice: This document is intended for use on the Project identified herein by individuals and companies involved in the design, permitting, bidding and construction of the Project. MHTN Architects, Inc. grants limited rights to distribute and reproduce this document for this express purpose only. Distribution, printing or conving this document for purpose other than those indicated is strictly.

мнти реојест no. 2022539 VIEW AND PRINT THIS DRAWING IN COLOR

Original d	rawing is 30 x 42. D	o not scale contents of this drawing.		
REVISIONS CONTRACTOR TO VERIFY DRAWINGS IN FIELD USE REFLECT LAST REVISION DATE.				
NO. \triangle	DATE	DESCRIPTION		
X-2	7 Sept. 2022	ADDENDUM #2		
	·			

^ _	1 COPti LULL	71882118011172
,		

CONSTRUCTION DOCUMENTS AUG. 18, 2022

SITE DETAILS BID ALT - 3

AS502A